


**ISOMETRIC AT WINDOW CONSTRUCTION**



**ISOMETRIC AT CORNER**

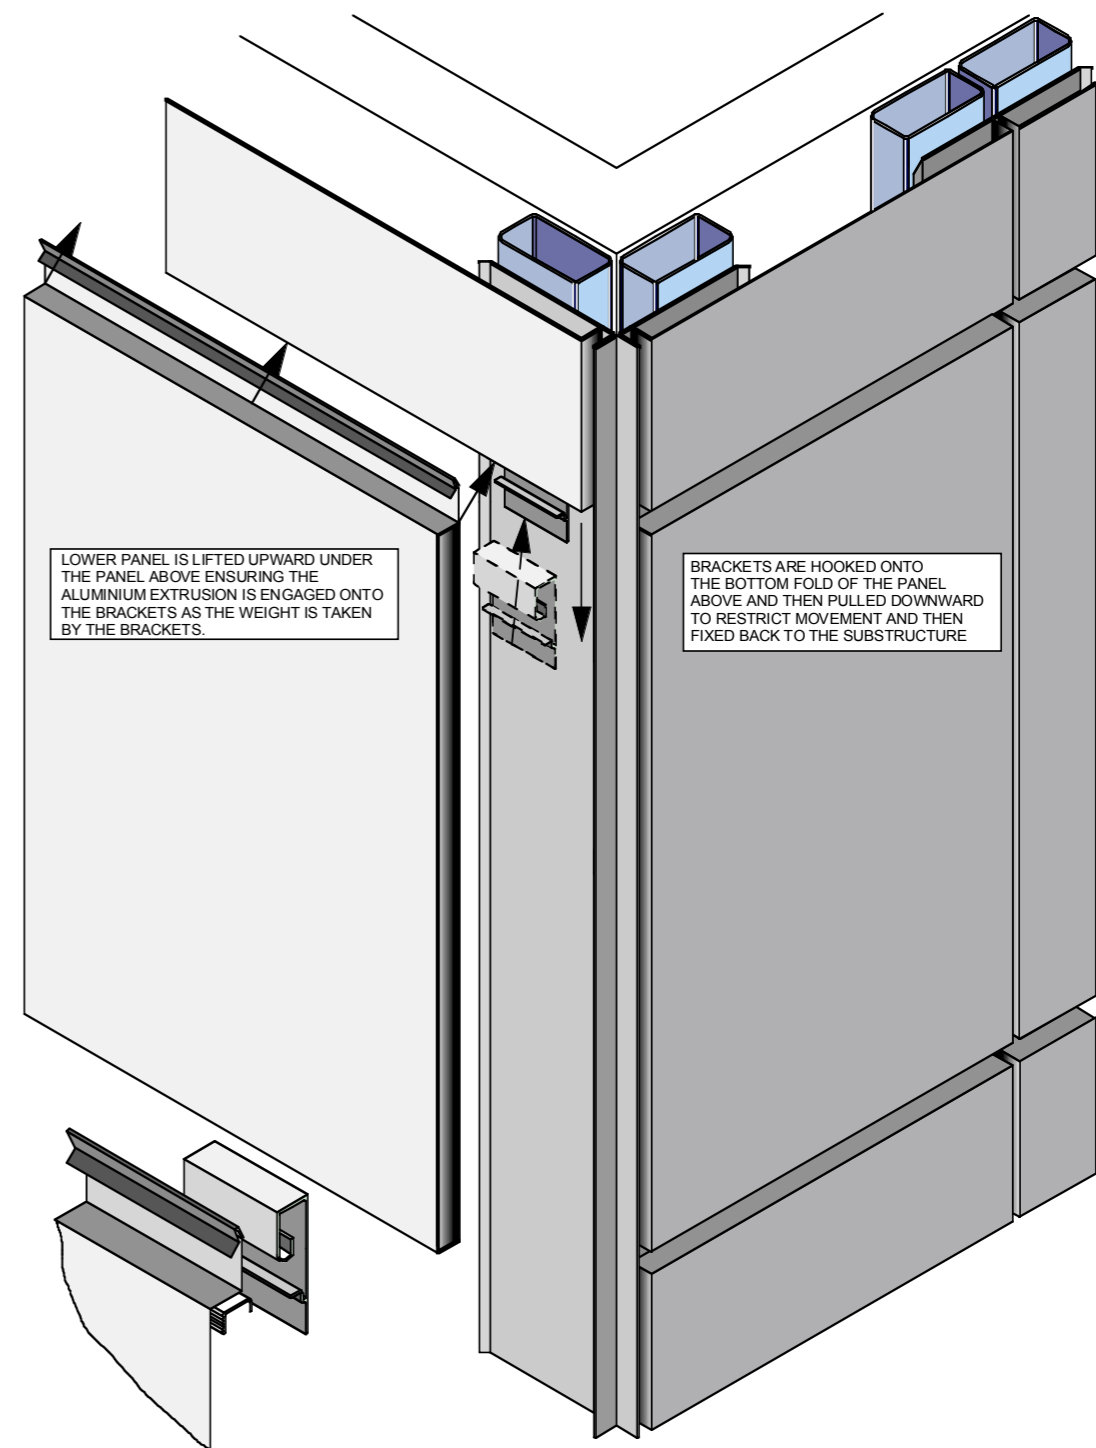

**Craft Metals Pty. Ltd.**

Unit 6, 39 King Road  
Hornsby NSW 2077  
Phone: (02) 9482 4166  
Fax: (02) 9476 1366

Drawing title: **DI25 ZINC PANEL SYSTEM DETAILS**

FILE: Zn-DI25-D05

**COPYRIGHT** ALL RIGHTS STRICTLY RESERVED AND ALL DESIGNS REMAIN THE PROPERTY OF CRAFT METALS PTY LTD UNTIL FULLY ASSIGNED. REPRODUCTION OR DISCLOSURE TO THIRD PARTIES IN ANY FORM WHATSOEVER IS NOT PERMITTED WITHOUT WRITTEN AUTHORITY FROM CRAFT METALS PTY LTD.